

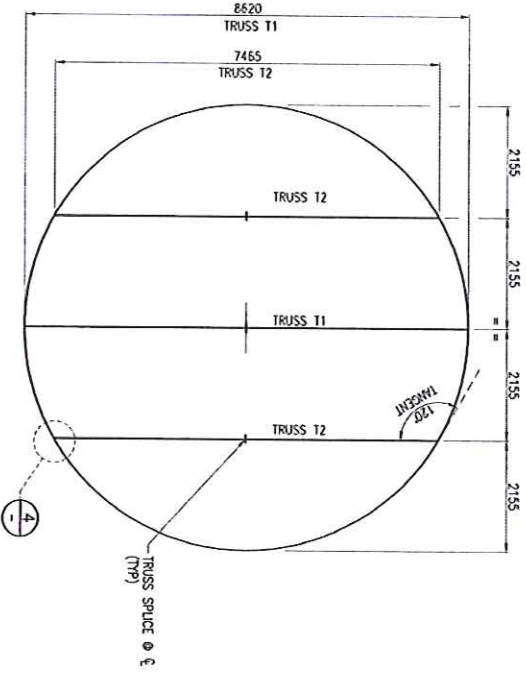



TRUSS SCHEDULE		
ELEMENT	DESCRIPTION	
TOP CHORD	40x1.8 SHS	40x2.0 SHS
BTM CHORD	40x1.8 SHS	40x2.0 SHS
WEB	40x1.8 SHS	40x2.0 SHS

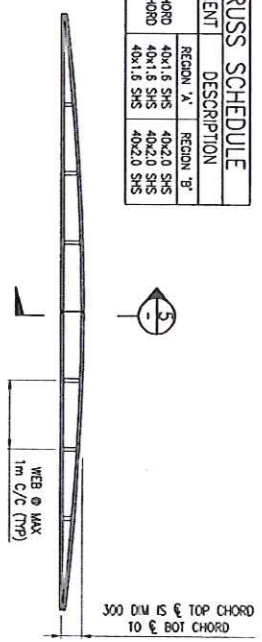


HG135 - PLAN VIEW
48.62m TANK x 2.3m HIGH
SCALE 1:100

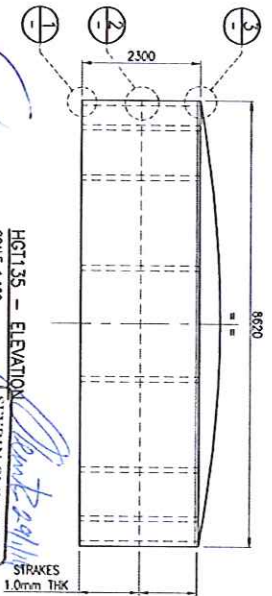


HG135 - ELEVATION
SCALE 1:100

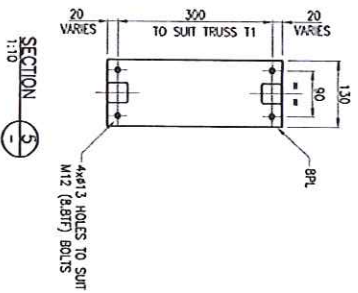


SECTION 5-5
SCALE 1:10

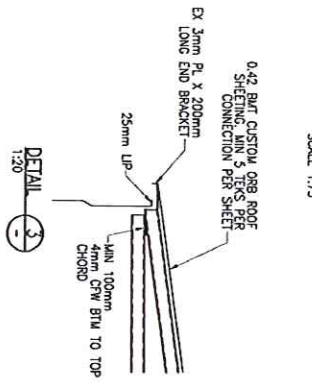


DETAIL 3-3
SCALE 1:20

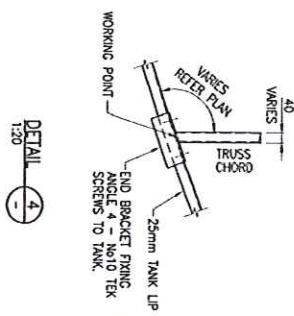


DETAIL 4-4
SCALE 1:20

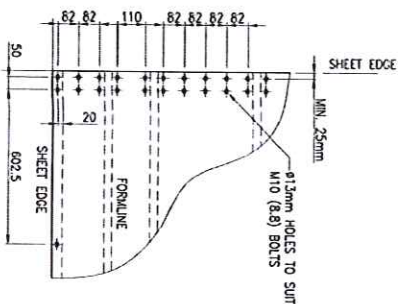

TYPICAL BOLTING ARRANGEMENT
SCALE 1:20

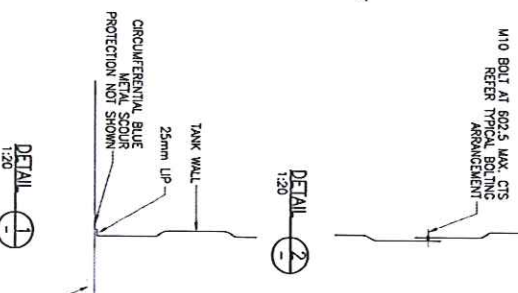

DETAIL 2-2
SCALE 1:20

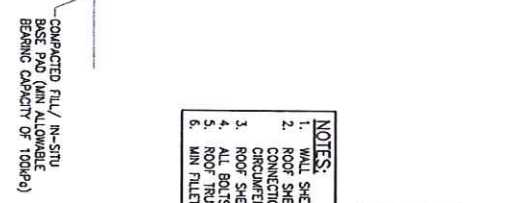

DETAIL 1-1
SCALE 1:20

DESIGN CRITERIA	
AS/NZS 1170.2, 2002 (WIND ACTIONS)	
REGION A & B	
TERRAIN CATEGORY 2	
IMPORTANCE LEVEL 2	

- NOTES:**
1. WALL SHEET STEEL GRADE C300
 2. ROOF SHEETING 0.428mm CUSTOM ORG; MIN 5 TENS PER CONNECTION PER SHEET & EQUIVALENT SPACING
 3. CIRCUMFERENTIAL, TEK FRANK TO TOP OF TANK
 4. ROOF SHEETING TO BE SOLE LAP FASTENED AT MAX 1.0m C/C
 5. ALL BOLTS GRADE M10 (8.8) CALV.
 6. ROOF TRUSS STEEL GRADE C350
 7. MIN FILLET WELD SIZE OF 4mm

WEBSITE: www.rapallo.com.au
 PH: (08) 9021 8300 FAX: (08) 9021 8081 Email: rapallo@rapallo.com.au
 PO BOX 237 8300 SCOTLAND VIC 3247 - 10 RIVERVIEW STREET KILZORBIE
 70 BOX 1190 SCOTLAND VIC 3248 - GARDEN TOWN 178 HAY STREET SCOTLAND

Rapallo
 SEVEN CLEMENTS
 (S. Eng.) Structural Engineer
 MBE/ASCE - 2234405
 WA STRUCTURAL CONSULTING
 ENGINEERS PTY LTD
 30 McKinlay Avenue
 PADBURY, WA, 6025
 www.structural.com.au

LEGAL AND COMPLETE PROPERTY OF THE DRAWING SHALL NOT PASS TO THE BUYER UNTIL FULL PAYMENT HAS BEEN RECEIVED.

NO.	DATE	DESCRIPTION	BY	CHKD	APPD
A	20/11/2	ISSUED FOR REFERENCE	AC	GT	GT

SCALE	AS SHOWN	CHN
SCALE	AS SHOWN	CHN

NO.	DATE	DESCRIPTION	BY	CHKD	APPD
A	20/11/2	ISSUED FOR REFERENCE	AC	GT	GT

NO.	DATE	DESCRIPTION	BY	CHKD	APPD
A	20/11/2	ISSUED FOR REFERENCE	AC	GT	GT



DRAWING NUMBER
13231-HG135-S001

SIZE
A3

REV
A