

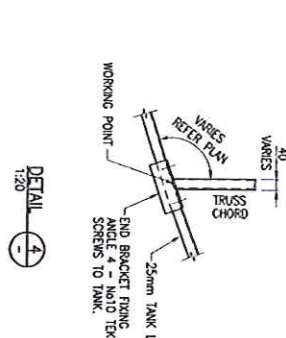
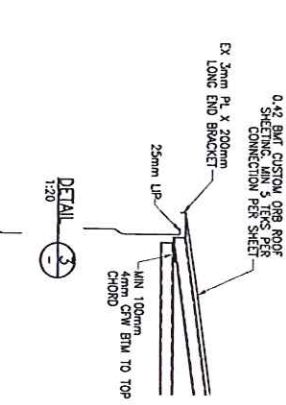
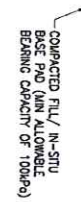
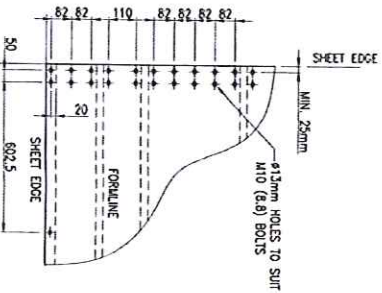
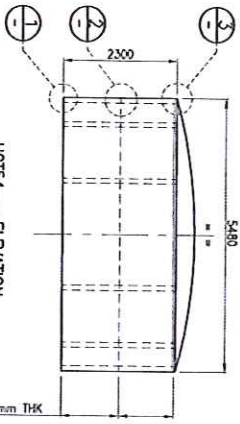


TRUSS SCHEDULE			
ELEMENT	DESCRIPTION	REGION 'A'	REGION 'B'
TOP CHORD	40x1.8 SHS	40x1.8 SHS	40x1.8 SHS
END CHORD	40x1.8 SHS	40x1.8 SHS	40x1.8 SHS
WEB	40x1.8 SHS	40x1.8 SHS	40x1.8 SHS

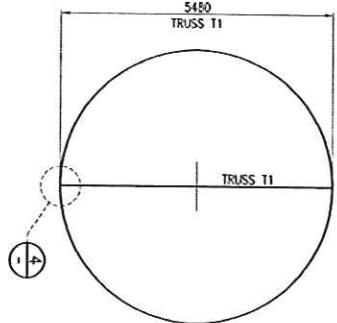

**DESIGN CRITERIA**  
AS/NZS 1170.2, 2002 (MINI ACTIONS)  
TERRAIN CATEGORY 2  
IMPORTANCE LEVEL 2

- NOTES:**
- WALL SHEET STEEL GRADE C350
  - ROOF SHEETING 0.42MM THK CUSTOM ORB. MIN 5 TENS PER CONNECTION PER SHEET & EQUIVALENT SPACING
  - CIRCUMFERENTIAL TEK FIXING TO TOP OF TANK
  - ROOF SHEETING TO BE SIDE LAP FASTENED AT MAX 10m C/C
  - ALL BOLTS GRADE M10 (8.8) GALV.
  - ROOF TRUSS STEEL GRADE C350
  - MIN FILET WELD SIZE OF 4mm

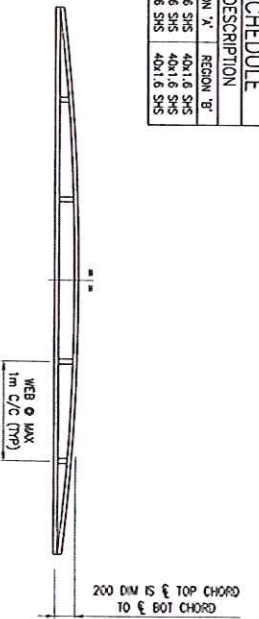

**Heritage Tanks**  
HERITAGE TANKS AUSTRALIA PTY LTD  
13231-HG154-S001

**WA STRUCTURAL CONSULTING**  
ENGINEERS PTY LTD  
30 McKinlay Avenue  
PADBURRY, WA, 6025  
www.wastructural.com.au

**Heritage Tanks Australia Pty Ltd**  
P O Box 3382  
Malaga DC 6945  
Western Australia  
www.heritagetanks.com.au  
info@heritagetanks.com.au

REV	DATE	DESCRIPTION	BY	CHKD	APP'D
A	08/11/11	ISSUED FOR REFERENCE	AC	GI	GI
BK	SHE				

SCALE: AS SHOWN  
DRAWING NUMBER: 13231-HG154-S001  
SHEET: A3 OF A